



Premium Booth 4mW x 3mD One side open


WJ-B-12
4mW x 3mD x 2.5mH

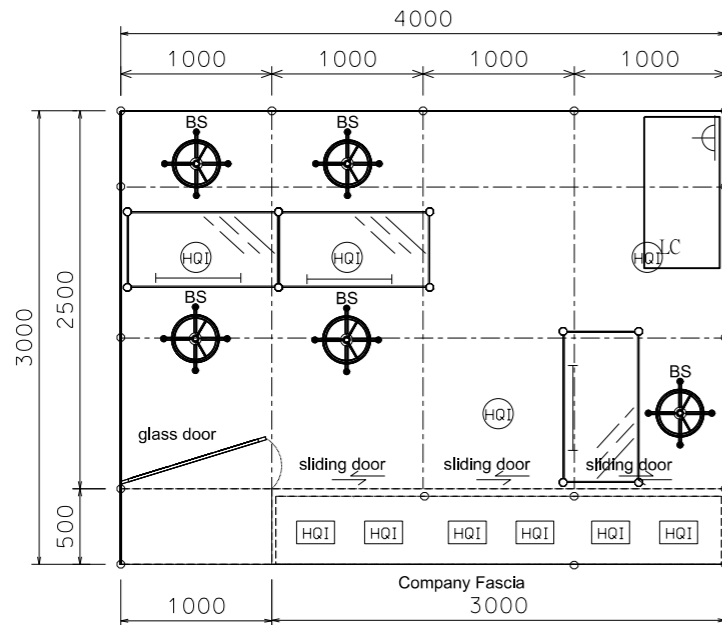

PLAN

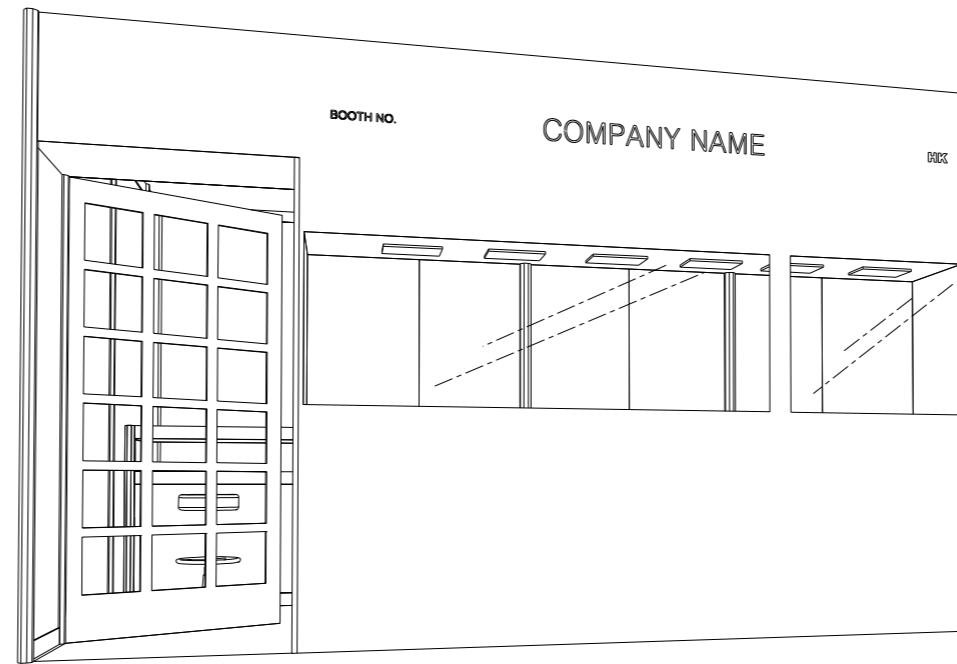

PERSPECTIVE N.T.S

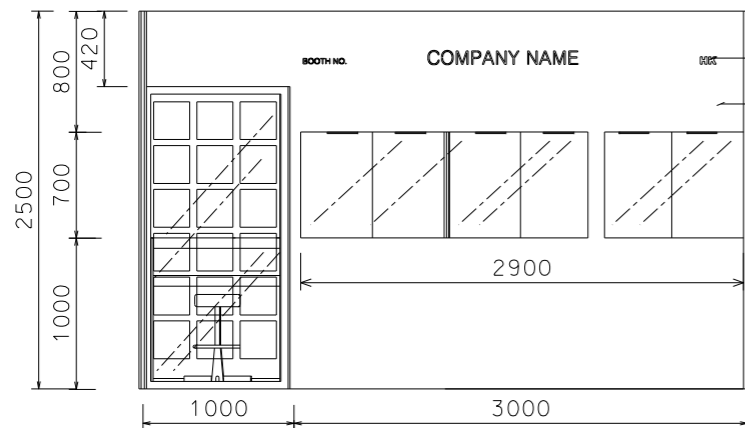

letter : sticker black color
grey sticker

FRONT ELEVATION

BOOTH SPECIFICATION		QTY
	Front tall showcase with 6 (70w) HQI white downlight (3mW x 0.5mD x 2.5mH)	1
	Table showcase counter with build-in LED T5 tube (1mL x 0.5mD x 1mH)	3
	Lockable cabinet (1mL x 0.5mD x 0.75mH)	1
	Bar stool	5
	Glass swing door	1
	Ceiling grid (1m x 1m)	10
	70w HQI white light (fixed in the center of ceiling grid)	4
	500w Square pin power socket	1

FILE PATH - L:\Local Fair Premium Booth 2011\WJ\WJ-B layout\WJ-B-2d_layout_for_PDF.dgn



NOTES UNLESS OTHERWISE SPECIFIED ALL DIMENSIONS ARE IN MM.

.....
.....
.....

.....
.....
.....

REVISION
09-04-2009
19-05-2009
12-06-2009
15-06-2009
26-05-2015
26-08-2016
03-05-2019
06-01-2022

DATE: 03-05-2019
SCALE: 1 : 50 (A3)
DRAWN BY:
CHECKED BY:

TITLE
Premium Booth
WJ-B-12

PROJECT
PREMIUM BOOTH
4m x 3m
DATE: XXXXXXXX

SHEET
WJ-B02