

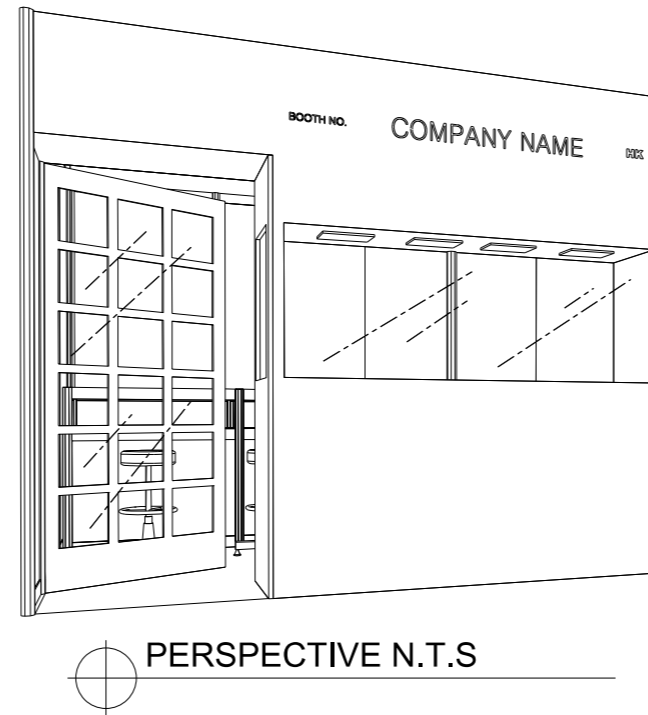


# Premium Booth 3mW x 3mD One side open

WJ-B-9  
3mW x 3mD x 2.5mH

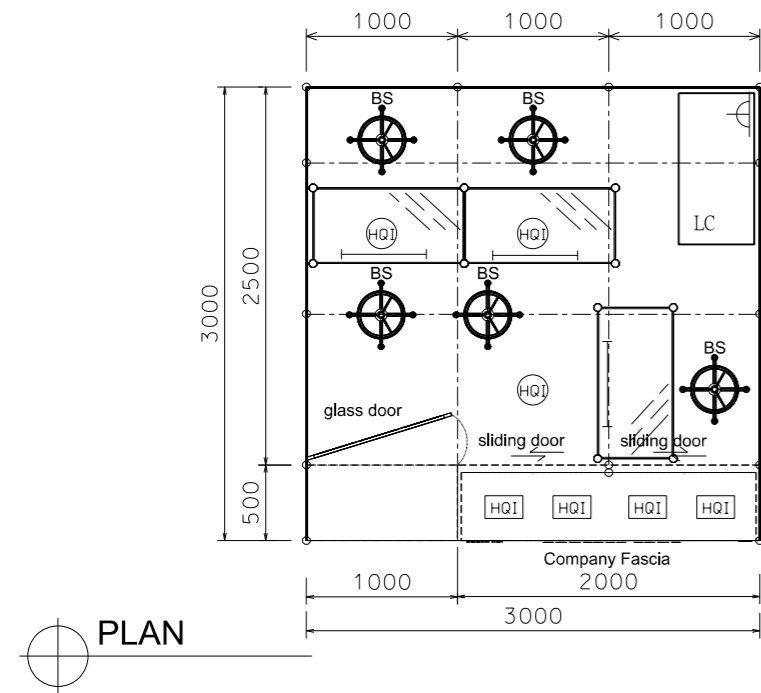

COLOUR PERSPECTIVE N.T.S

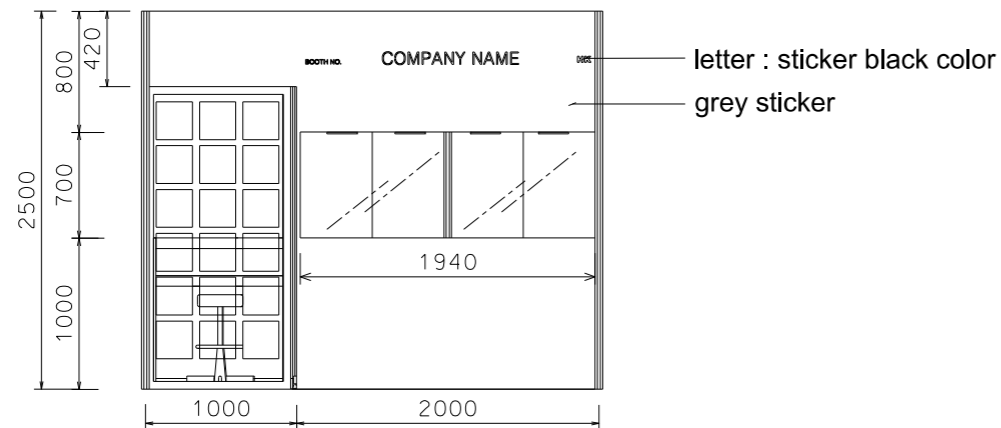

FRONT ELEVATION

BOOTH SPECIFICATION		QTY
	Front tall showcase with 4 (70w) HQI white downlight (2mW x 0.5mD x 2.5mH)	1
	Table showcase counter with build-in LED T5 tube (1mL x 0.5mD x 1mH)	3
	Lockable cabinet (1mL x 0.5mD x .75mH)	1
	Bar stool	5
	Glass swing door	1
	Ceiling grid (1m x 1m)	7.5
	70w HQI white light (fixed in the center of ceiling grid)	3
	500w Square pin power socket	1

FILE PATH - \\10.10.8.25\Structure\_Permanent\_Data\Local\_Fair\_Premium\_Booth\_2011\WJ-B layout\WJ-B-2d\_layout\_for\_PDF.dgn



NOTES UNLESS OTHERWISE SPECIFIED ALL DIMENSIONS ARE IN MM.

.....  
.....  
.....

.....  
.....  
.....

REVISION  
10-03-2009  
12-03-2009  
19-05-2009  
03-05-2019  
06-01-2022  
CONFIRMED  
26-05-2015  
26-08-2016

DATE: 03-05-2019  
SCALE: 1 : 50 (A3)  
DRAWN BY: .....  
CHECKED BY: .....

TITLE  
Premium Booth WJ-B-9

PROJECT  
PREMIUM BOOTH 3m x 3m  
DATE: XXXXXXXX

SHEET  
WJ-B01