



# Premium Booth 4mW x 3mD One side open


WJ-B-12  
4mW x 3mD x 2.5mH

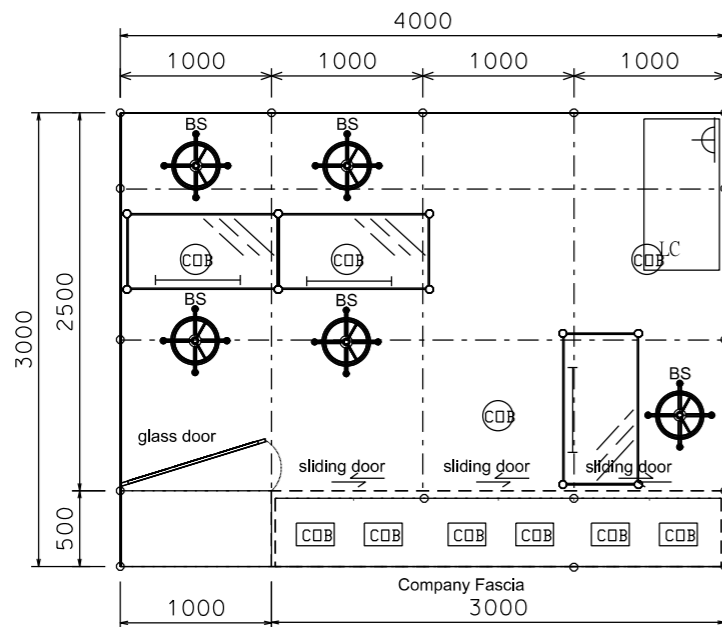

PLAN

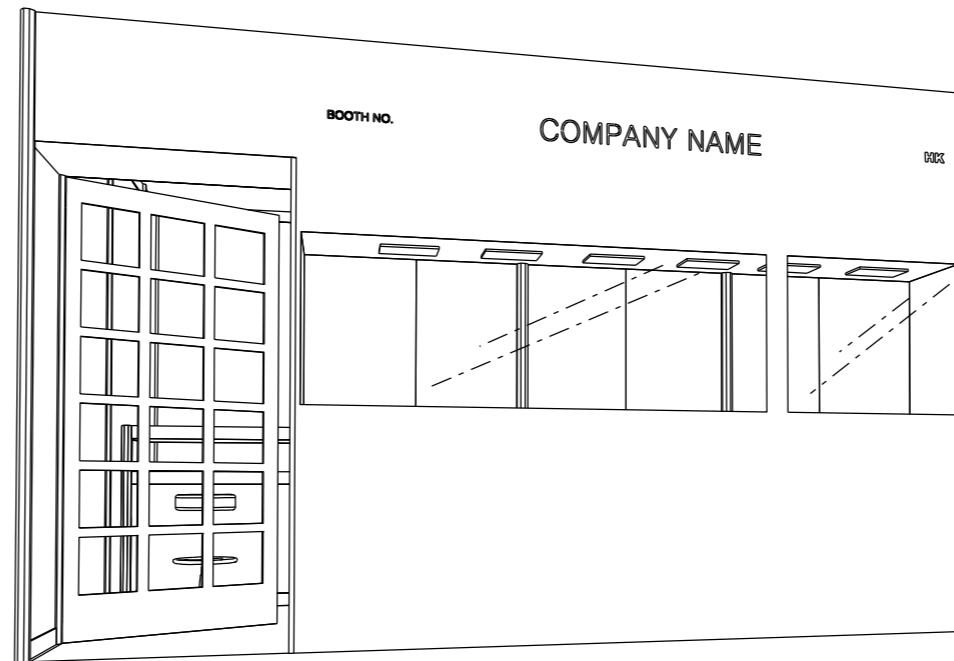

PERSPECTIVE N.T.S

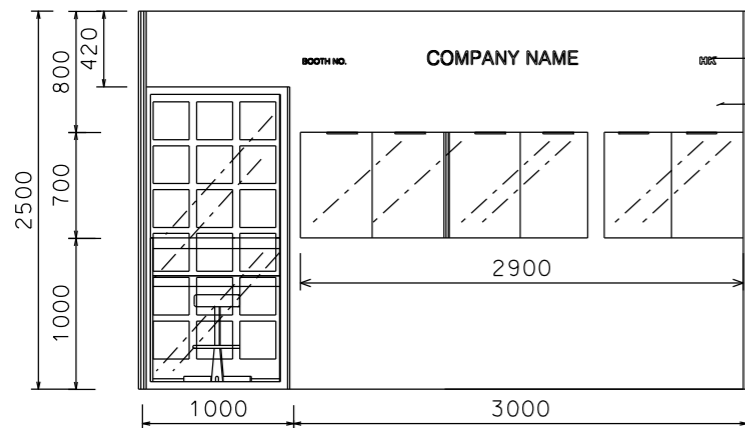

letter : sticker black color  
grey sticker

FRONT ELEVATION

BOOTH SPECIFICATION		QTY
	Front tall showcase with 6 x 50W COB LIGHT (white light) (3mW x 0.5mD x 2.5mH)	1
	Table showcase counter with build-in LED T5 tube (1mL x 0.5mD x 1mH)	3
	Lockable cabinet (1mL x 0.5mD x 0.75mH)	1
	Bar stool	5
	Glass swing door	1
	Ceiling grid (1m x 1m)	10
	50W COB LIGHT (fixed in the center of ceiling grid)	4
	500w Square pin power socket	1

FILE PATH - \$FILEL\$



NOTES UNLESS OTHERWISE SPECIFIED ALL DIMENSIONS ARE IN MM.

.....  
.....  
.....

.....  
.....  
.....

REVISION  
09-04-2009 .  
19-05-2009  
12-06-2009  
15-06-2009  
26-05-2015  
26-08-2016  
03-05-2019  
06-01-2022

DATE: 03-05-2019  
SCALE: 1 : 50 (A3)  
DRAWN BY: .....  
CHECKED BY: .....

TITLE  
Premium Booth  
WJ-B-12

PROJECT  
PREMIUM BOOTH  
4m x 3m  
DATE: XXXXXXXX

SHEET  
WJ-B02