



FILE PATH - I:\a-Booth drawing\0305 Jewellery\CR_internal use\special theme zone\Hall of fame\Hall of Fame_2026.dgn


HALL OF FAME 5X3 BOOTH (LOW SHOWCASE)

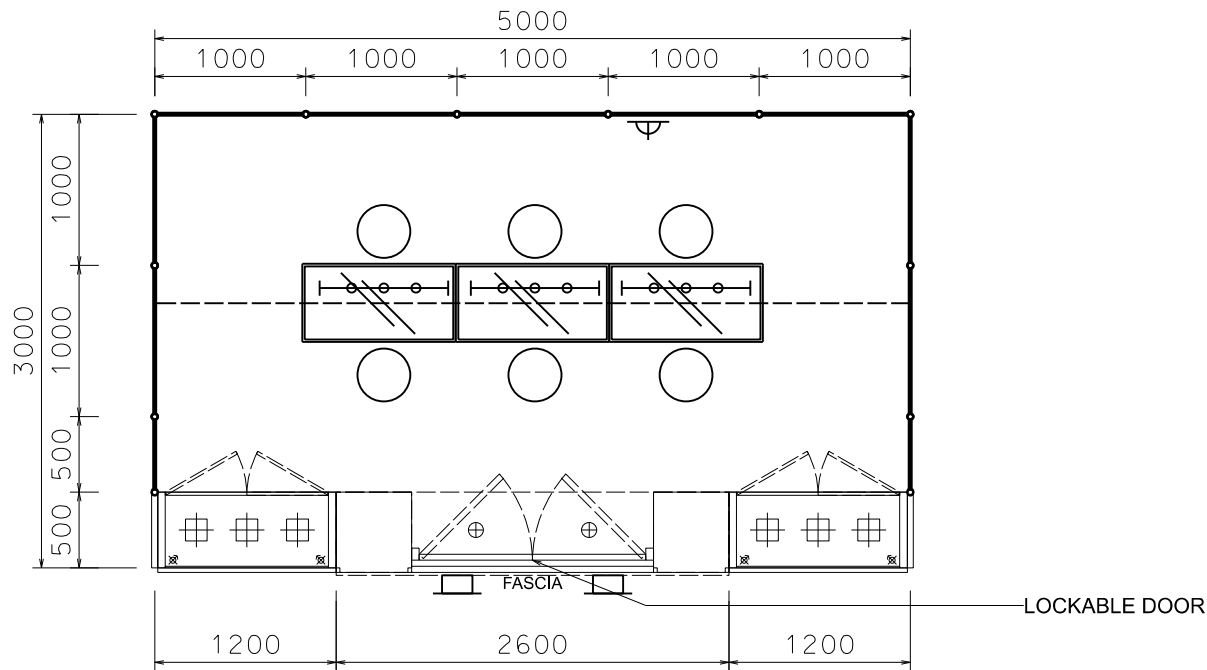

PLAN

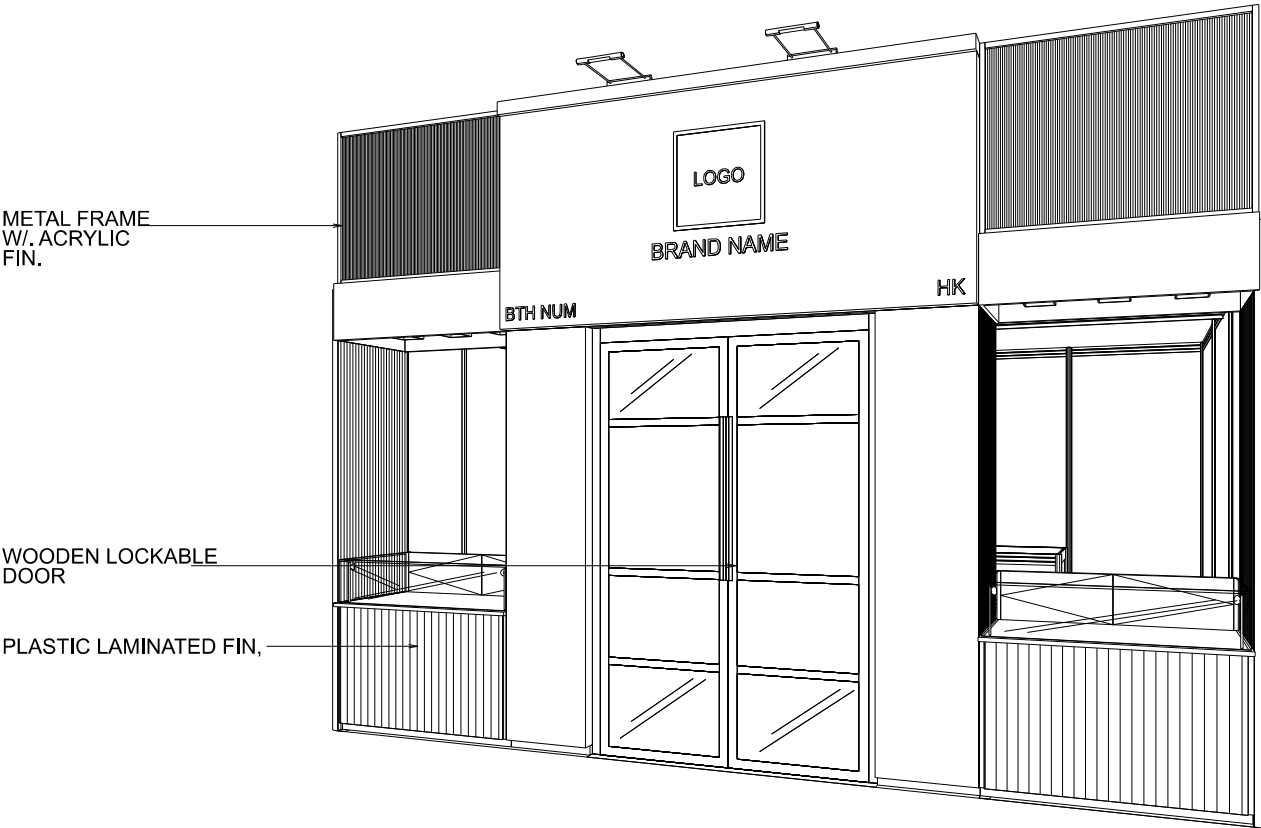

PERSPECTIVE

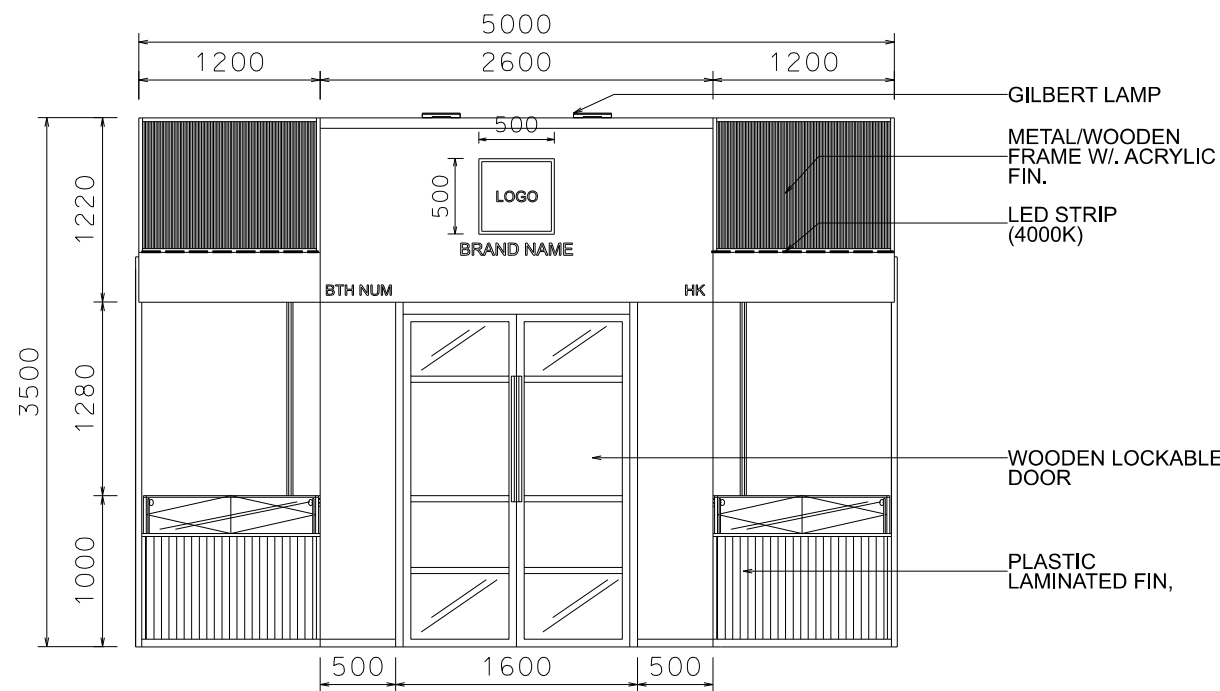

ELEVATION

BOOTH SPECIFICATIONS		QTY.
	1.2mL LOW SHOWCASE WITH 3 X 35W LED DOWNLIGHT, 2 x 7w LED SPOTLIGHT WITH LOCKABLE WOODEN SWING DOOR, CABINET UNDERNEATH	2
	1000mmW x 500mmD X 1000mmH TABLE SHOWCASE	3
	BAR STOOL	6
	7W LED DOWNLIGHT (FOR ENTRANCE)	3
	3 x 50w HALOGEN TRACK LIGHT ON 1m TRACK (WHITE LIGHT)	3
	GILBERT LAMP (FOR FASCIA ONLY)	1
	500W SQUARE PIN SOCKET	1
	CEILING BEAM	5M
RUBBISH BIN & CARPET (15sqm.)		



NOTES UNLESS OTHERWISE SPECIFIED ALL DIMENSIONS ARE IN MM.

.....
.....
.....

.....
.....
.....

REVISION
27-05-2025
16-06-2025
30-06-2025
03-07-2025
31-07-2025

DATE: 31-07-2025
SCALE: 1 : 100 (A3)
DRAWN BY: DF
CHECKED BY:

TITLE
HALL OF FAME

PROJECT
HK INT'L JEWELLERY
SHOW
-

SHEET
□